


SECTOR - 2

SECTOR - 14
45.0 METRES WIDE EXTENSION OF ROAD NO. - 2

SECTOR - 16
30.0 METRES WIDE ROAD

45.72 METRES WIDE DADRI ROAD

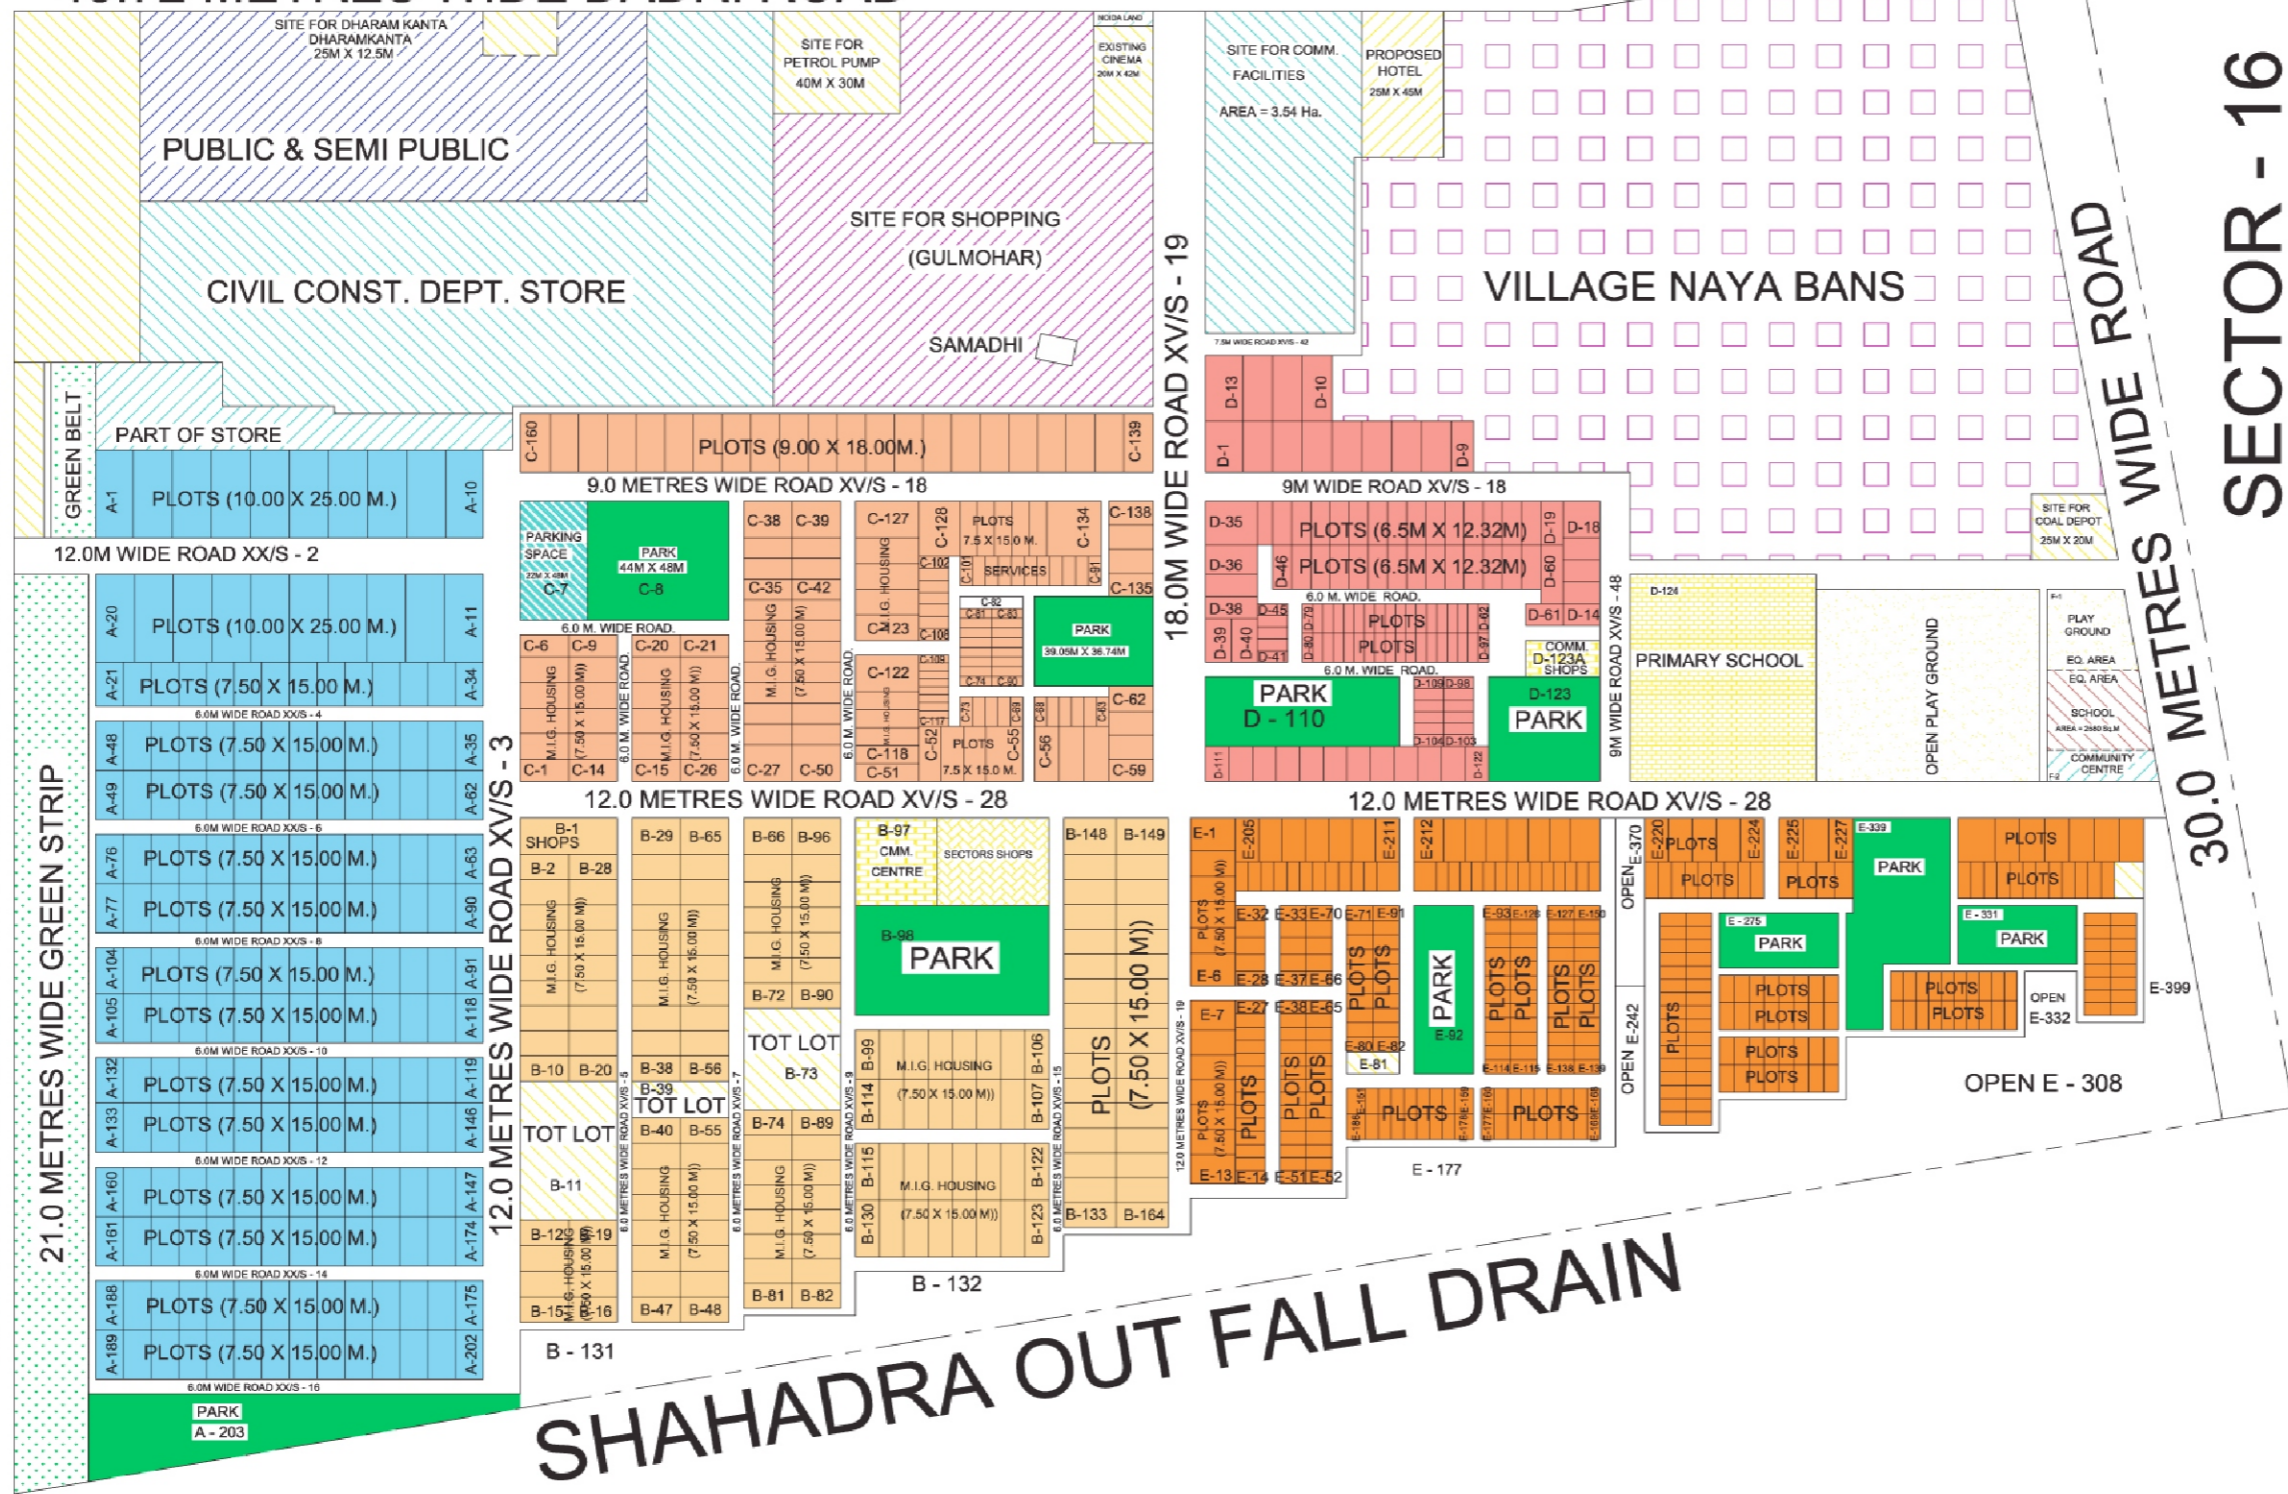

SHAHADRA OUT FALL DRAIN


Short Time Printographics
 A Digital Print Shop

G-129, Neelkanth Plaza, Alpha Commercial Belt, Greater Noida
 Telefax : 0120 - 4242135, 9310730955, 9811547684, 9540025355
 E-mail : shorttime2010@gmail.com

NOIDA

LAY-OUT PLAN OF
SECTOR 15, NOIDA



Drawing No.
 DATE:
 SCALE : NTS
 CHECKED BY:

DRAWN BY: