


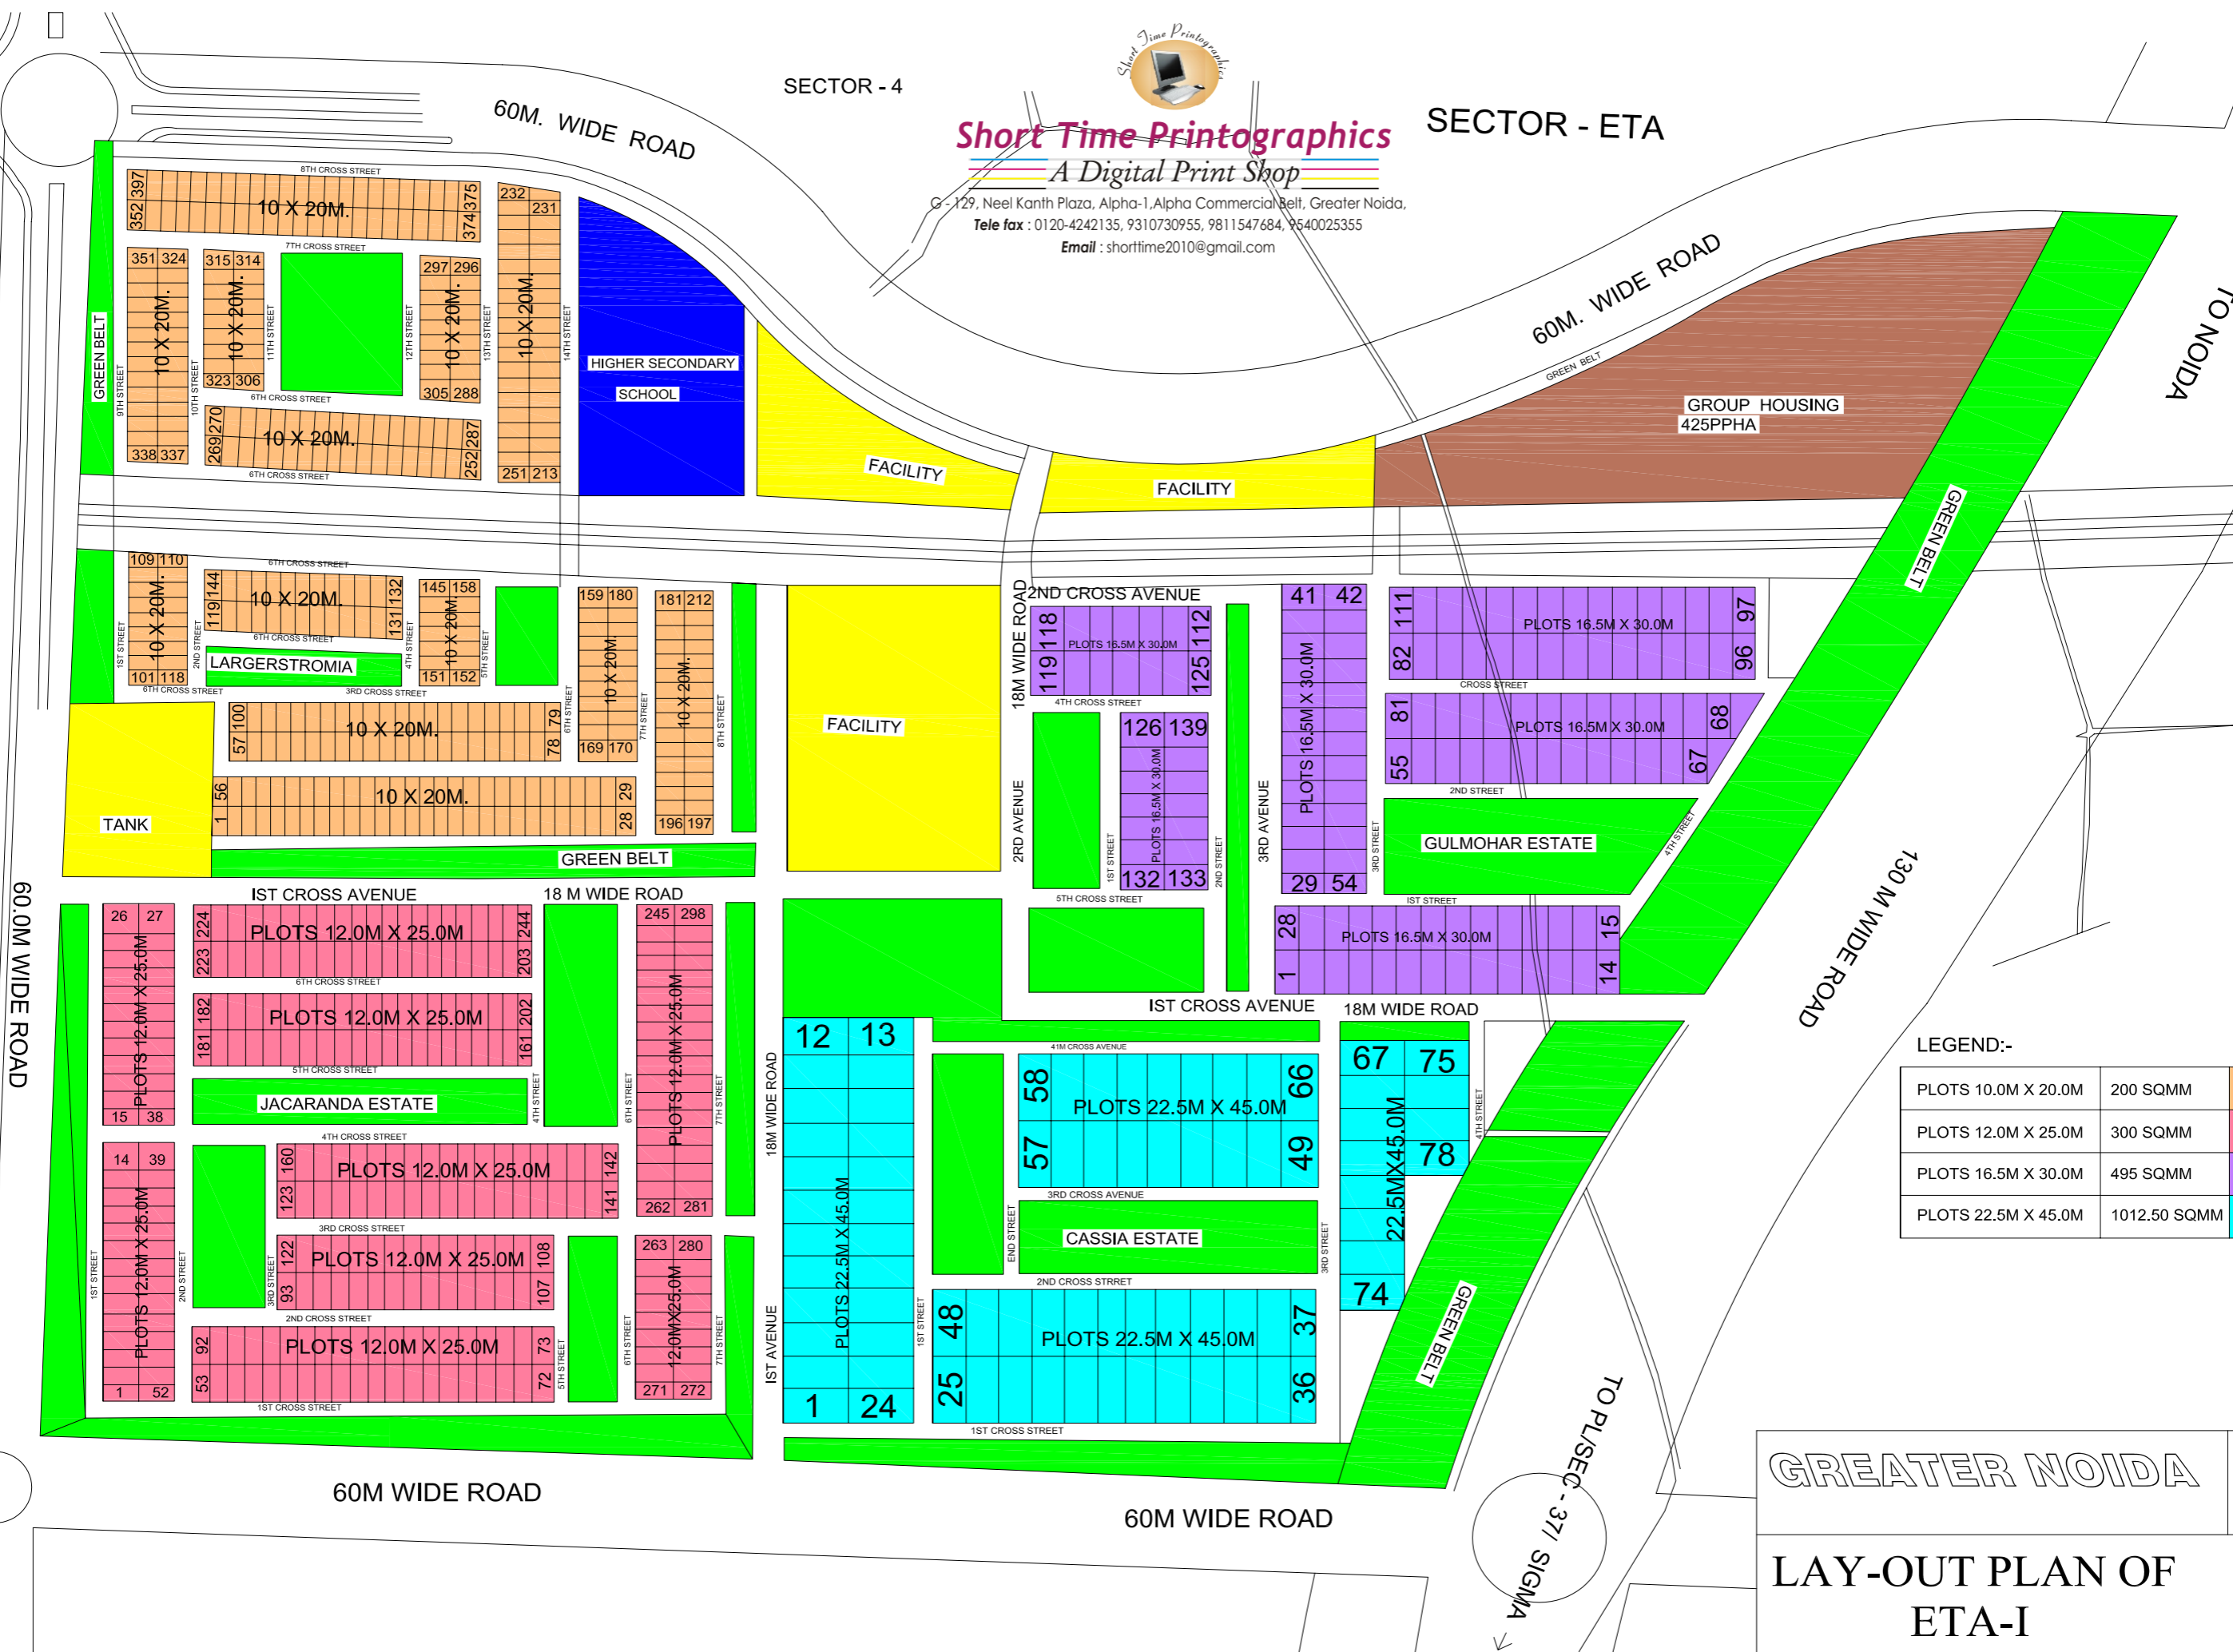

**Short Time Printographics**  
**A Digital Print Shop**  
 G-129, Neel Kanth Plaza, Alpha-I, Alpha Commercial Belt, Greater Noida,  
 Tele fax : 0120-4242135, 9310730955, 9811547684, 9540025355  
 Email : shorttime2010@gmail.com

SECTOR - 4

SECTOR - ETA



GROUP HOUSING  
425PPHA

HIGHER SECONDARY  
SCHOOL

FACILITY

FACILITY

LARGERSTROMIA

FACILITY

GULMOHAR ESTATE

JACARANDA ESTATE

CASSIA ESTATE

LEGEND:-

PLOTS 10.0M X 20.0M	200 SQMM	
PLOTS 12.0M X 25.0M	300 SQMM	
PLOTS 16.5M X 30.0M	495 SQMM	
PLOTS 22.5M X 45.0M	1012.50 SQMM	

GREATER NOIDA



LAY-OUT PLAN OF  
ETA-I