


SECTOR-62

SECTOR-62

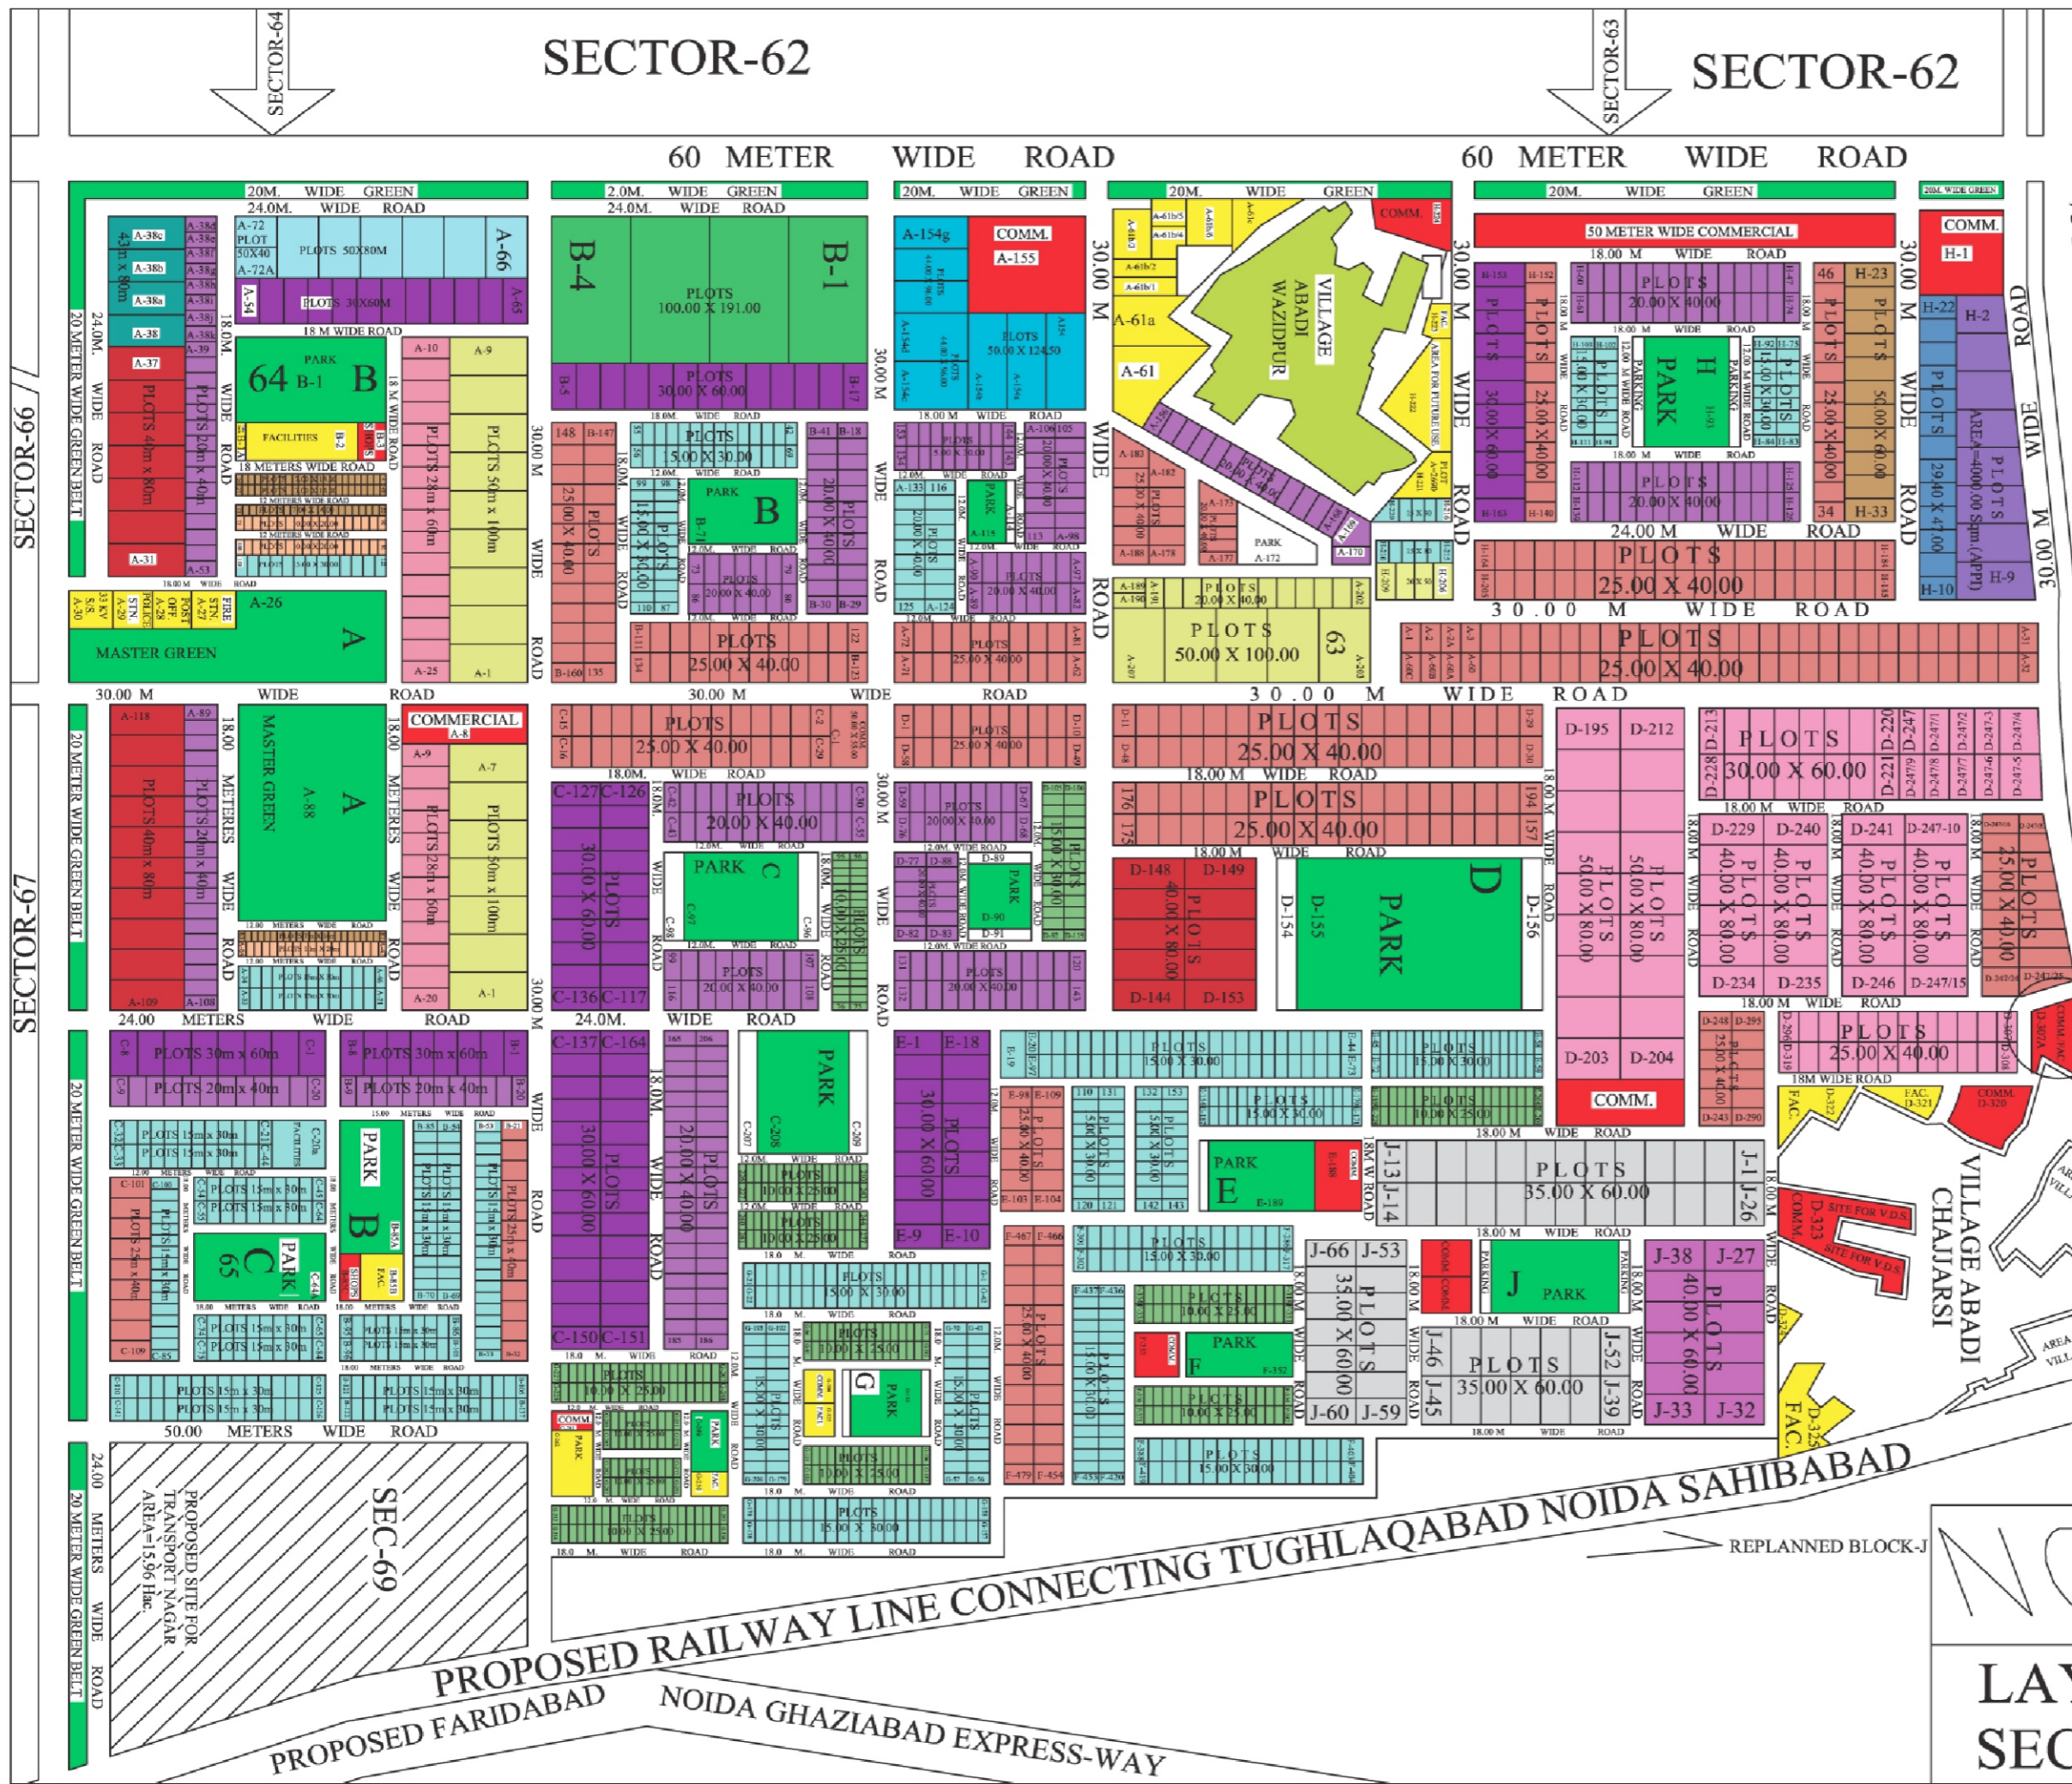

STATEMENT OF AREA
 TOTAL AREA OF THE SECTOR = 427.73Ha.
 AREA UNDER M.P ROAD = Ha.
 AREA UNDER VILL. ABADI & Dev. = 23.07Ha.
 AREA UNDER MASTER GREEN = 29.99Ha.
 SECTOR -63 = 19.47 Ha
 SECTOR -64 = 3.43 Ha
 SECTOR -65 = 7.09 Ha
SCHEME AREA OF THE SECTORS = 374.67Ha.
 SECTOR -63 = 299.33Ha
 SECTOR -64 = 32.00Ha
 SECTOR -65 = 43.34Ha

SECTORS	S-63		S-64		S-65	
	%	%	%	%	%	%
1. AREA UNDER PLOTS	176.77	59.05%	20.24	63.25%	29.41	67.85%
2. AREA UNDER COMMERCIAL	8.50	2.83%	0.20	0.7%	00.96	2.21%
3. AREA UNDER FACILITIES	1.6	.53%	1.61	5.03%	00.74	1.70%
4. AREA UNDER FUTURE USE	1.22	.40%	-	-	-	-
5. AREA UNDER PARKS	20.27	6.77%	2.20	6.87%	02.68	5.99%
6. AREA UNDER PARKING	8.06	2.69%	-	-	-	-
7. AREA UNDER ROADS	84.13	28.10%	7.75	24.21%	9.57	22.08%
TOTAL	299.93	100%	32	99.98%	43.34	95.83%

STATEMENT OF PLOTS

S.No	PLOTS/SIZE	TOTAL No OF PLOTS		
		SEC-63	SEC-64	SEC-65
1	100 X 191	004	-	-
2	10 X 25	530	-	-
3	62 X 96	004	-	-
4	50 X 100	005	9	7
5	50 X 124.6	003	-	-
6	50 X 80	026	6	-
7	80 X 40	-	2	-
8	43 X 80	-	4	-
9	44 X 96	-	-	-
10	40 X 80	035	7	10
11	30 X 60	127	12	16
12	29.4 X 47	013	-	-
13	28 X 60	004	16	12
14	25 X 40	435	-	21
15	21.5 X 40	-	8	-
16	20 X 50	004	-	-
17	20 X 40	348	15	44
18	15 X 30	697	13	243
19	10 X 20	-	36	18
20	7 X 14	-	69	23
21	80 X 55	-	-	-
TOTAL		2235	197	394

Short Time Printographics
 A Digital Print Shop

G-129, Neelkanth Plaza, Alpha Commercial Belt, Greater Noida
 Telefax : 0120 - 4242135, 9310730955, 9811547684, 9540025355
 E-mail : shorttime2010@gmail.com

NOIDA

LAY-OUT PLAN OF SEC-63,64,65

PROPOSED RAILWAY LINE CONNECTING TUGHLAQABAD NOIDA SAHIBABAD

PROPOSED FARIDABAD NOIDA GHAZIABAD EXPRESS-WAY

REPLANNED BLOCK-J

SEC-69

PROPOSED SITE FOR TRANSPORT NAGGAR AREA=15.96 Hec