


SECTOR-65

SECTOR-66

SECTOR-68

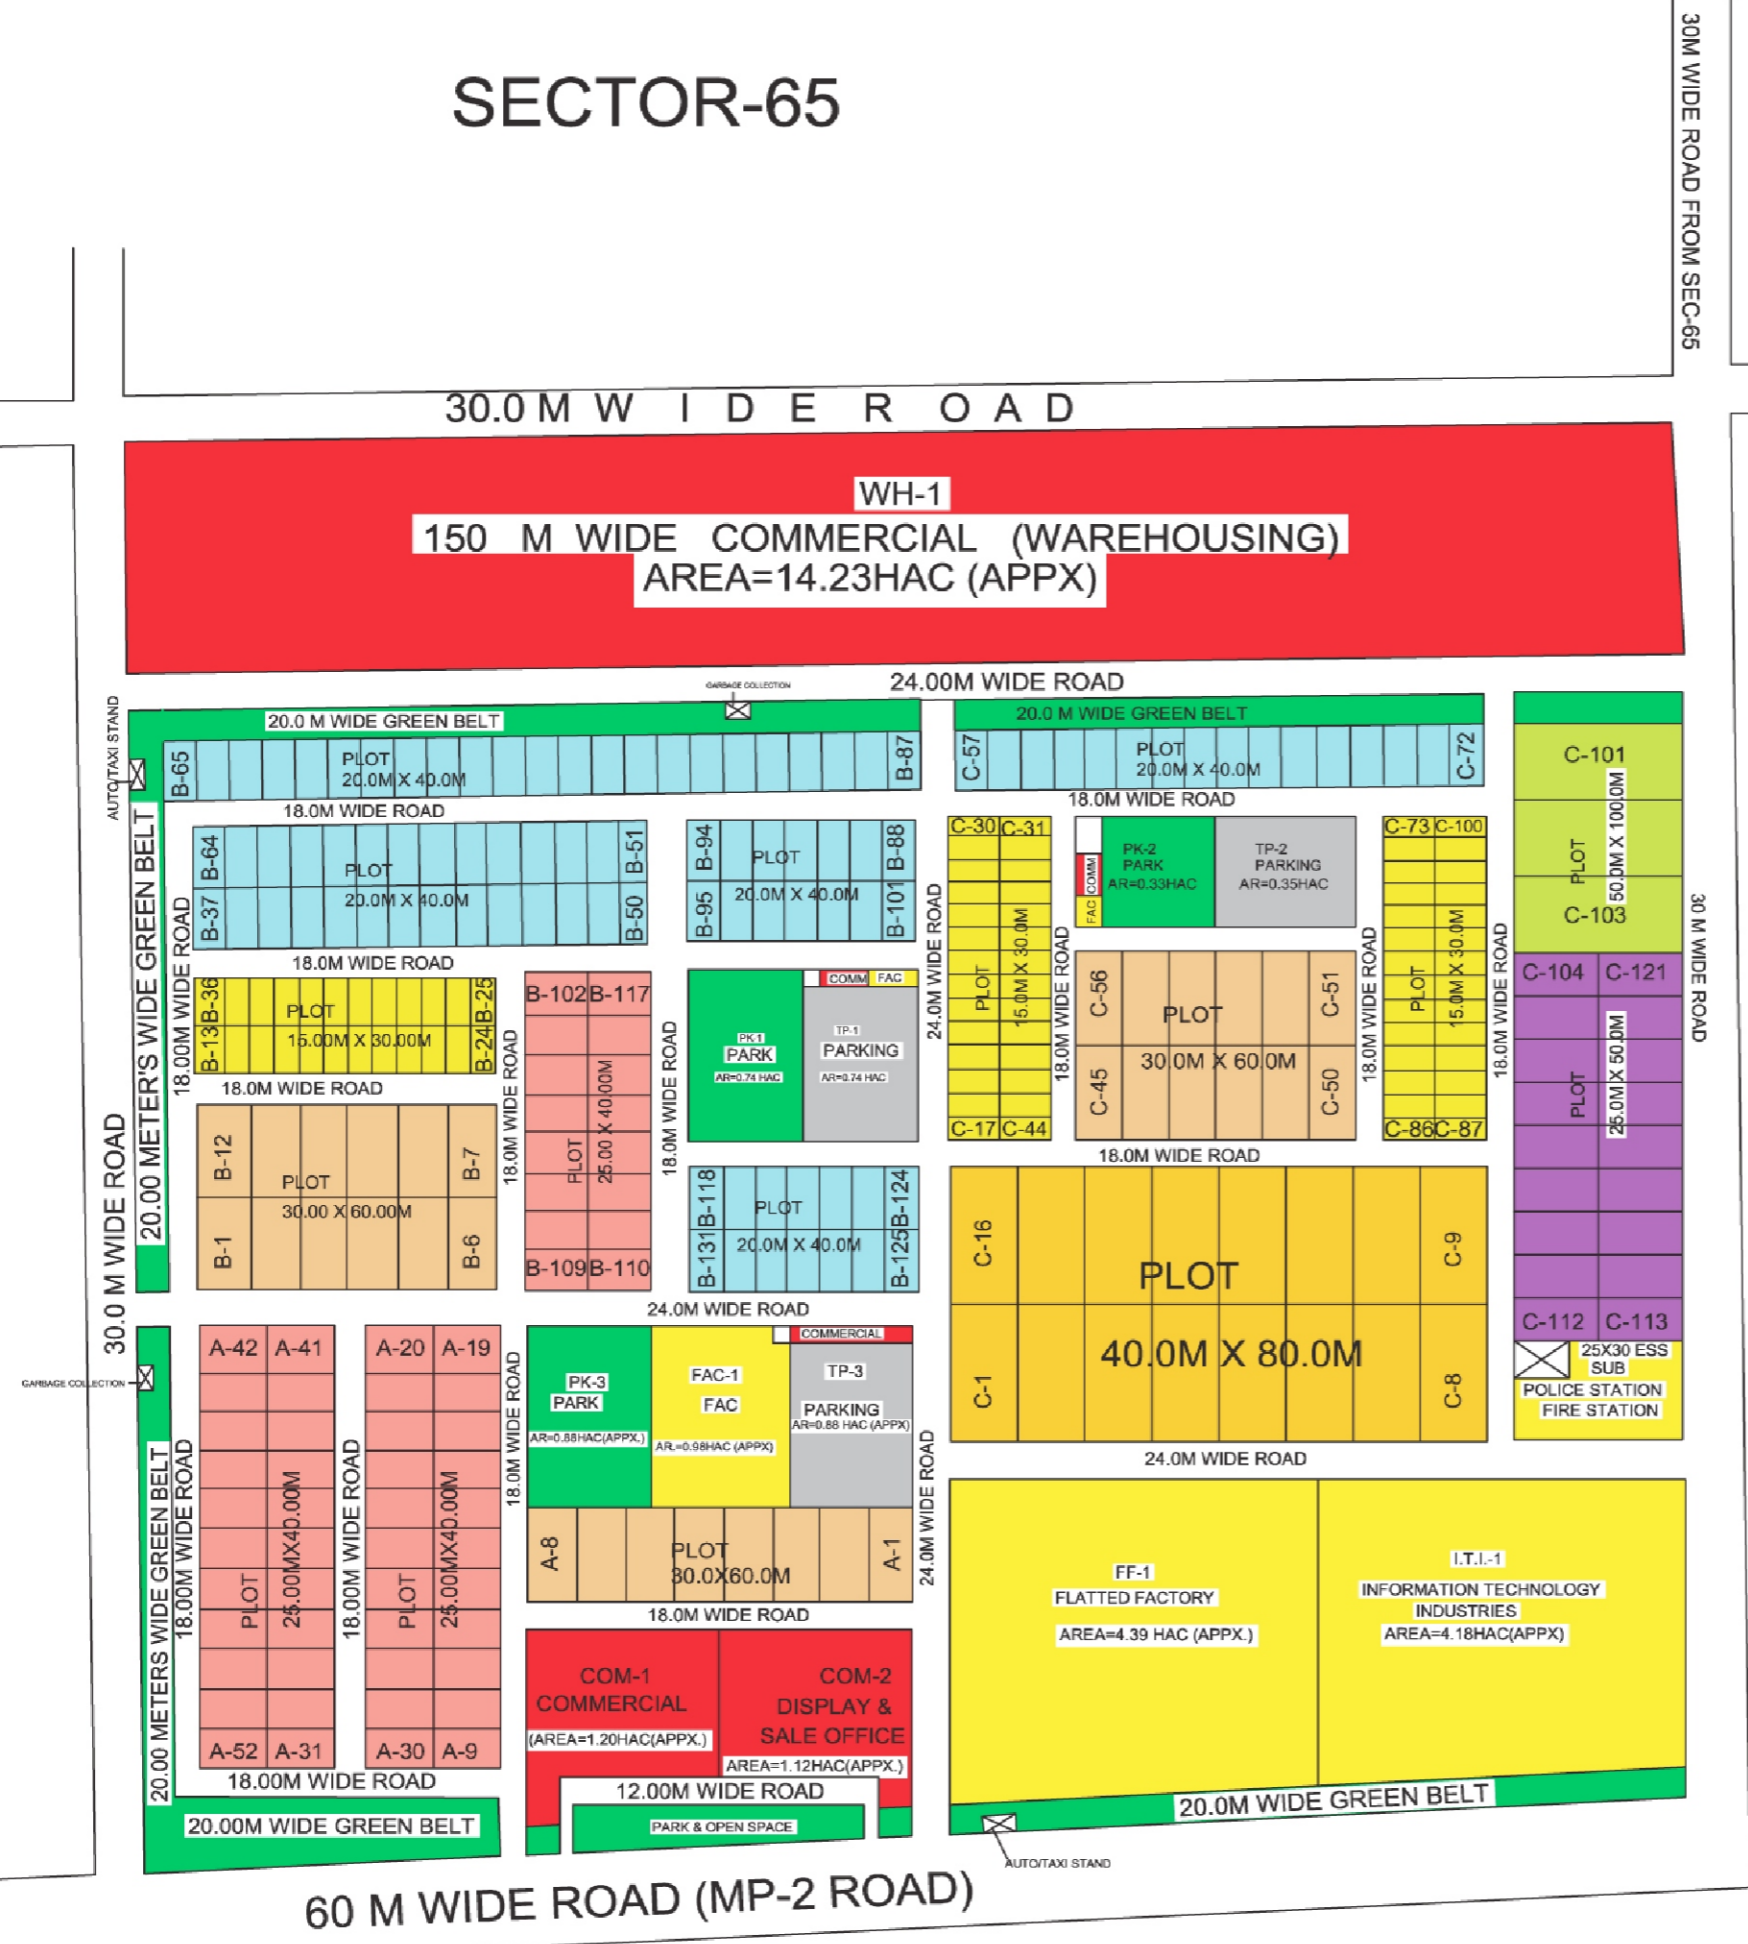

AREA STATEMENT

TOTAL SECTOR AREA = 89.95 HAC (APPROX)
 MASTER PLAN LEVEL COMM. WAREHOUSE = 14.23 HAC (APPROX)
 AREA AVAILABLE FOR SCHEME = 71.72 HAC. (APPX.)

S.NO		AREA (HAC)	%AGE
1.	AREA UNDER INDUSTRIAL PLOTS = INCLUDING FLATTED FACTORY & INFORMATION TECH. INDUSTRIES	41.905 HAC	58.42%
2.	AREA UNDER COMMERCIAL =	2.33 HAC	3.26%
3.	AREA UNDER FACILITIES = 1. FIRE STATION/POLICE STATION 2. FACILITIES 3. AUTO& TAXI STAND/GARBAGE COLLECTION	1.79 HAC	2.50%
4.	AREA UNDER PARK/GREEN BELT =	9.08 HAC	12.56%
5.	AREA UNDER ROADS/PARKING =	20.74 HAC	23.16%

STATEMENTS OF PLOTS

S.NO.	PLOT SIZE	TOTAL NO.	
1.	50.0 X 100.0	03	
2.	40.0 X 80.0	16	
3.	30.0 X 60.0	32	
4.	25.0 X 50.0	18	
5.	25.0 X 40.0	60	
6.	20.0 X 40.0	95	
7.	15.0 X 30.0	80	

Short Time Printographies
 A Digital Print Shop

G-129, Neelkanth Plaza, Alpha Commercial Belt, Greater Noida
 Telefax : 0120 - 4242135, 9310730955, 9811547684, 9540025355
 E-mail : shorttime2010@gmail.com

NOIDA



LAY-OUT PLAN OF
 SECTOR-67, NOIDA